

# PROPOSED NEW COUNTRY CLUB LOT 218, PORRENDE ST & GRAHAM HILL RD, NARELLAN, NSW

LOCATION PLAN



DRAWING No	NAME	ISSUE
A000	LOCATION PLAN, PERSPECTIVES	3
A100	SITE PLAN & SITE ANALYSIS PLAN	3
A101	GROUND FLOOR PLAN	3
A102	ROOF PLAN & ROOF STORMWATER DRAINAGE PLAN	2
A200	ELEVATIONS	2
A300	SECTIONS	2
A501	AREA PLAN - DETAILED BREAK DOWN	1
ADP0109	LANDSCAPE PLAN	1
ADP0110	LANDSCAPE SECTIONS	1
21-17211-C050	ROAD WORKS AND CONCEPT STORMWATER DRAINAGE	1
21-17211-C051	CONCEPT DESIGN AND SEDIMENT & ESSION CONTROL PLAN	A
73122.06.D01	CONTOUR & DETAIL SURVEY	A

PERSPECTIVE - ENTRY ON SOUTH EAST FACADE



PERSPECTIVE - NORTH WEST SIDE OF BUILDING



1	DATE	2024/06/28
2	DESIGNER	PROFESSIONAL ARCHITECTURE & INTERIOR DESIGN
3	TITLE	PROFESSIONAL ARCHITECTURE & INTERIOR DESIGN

EASTERN SUBURBS LEAGUES CLUB

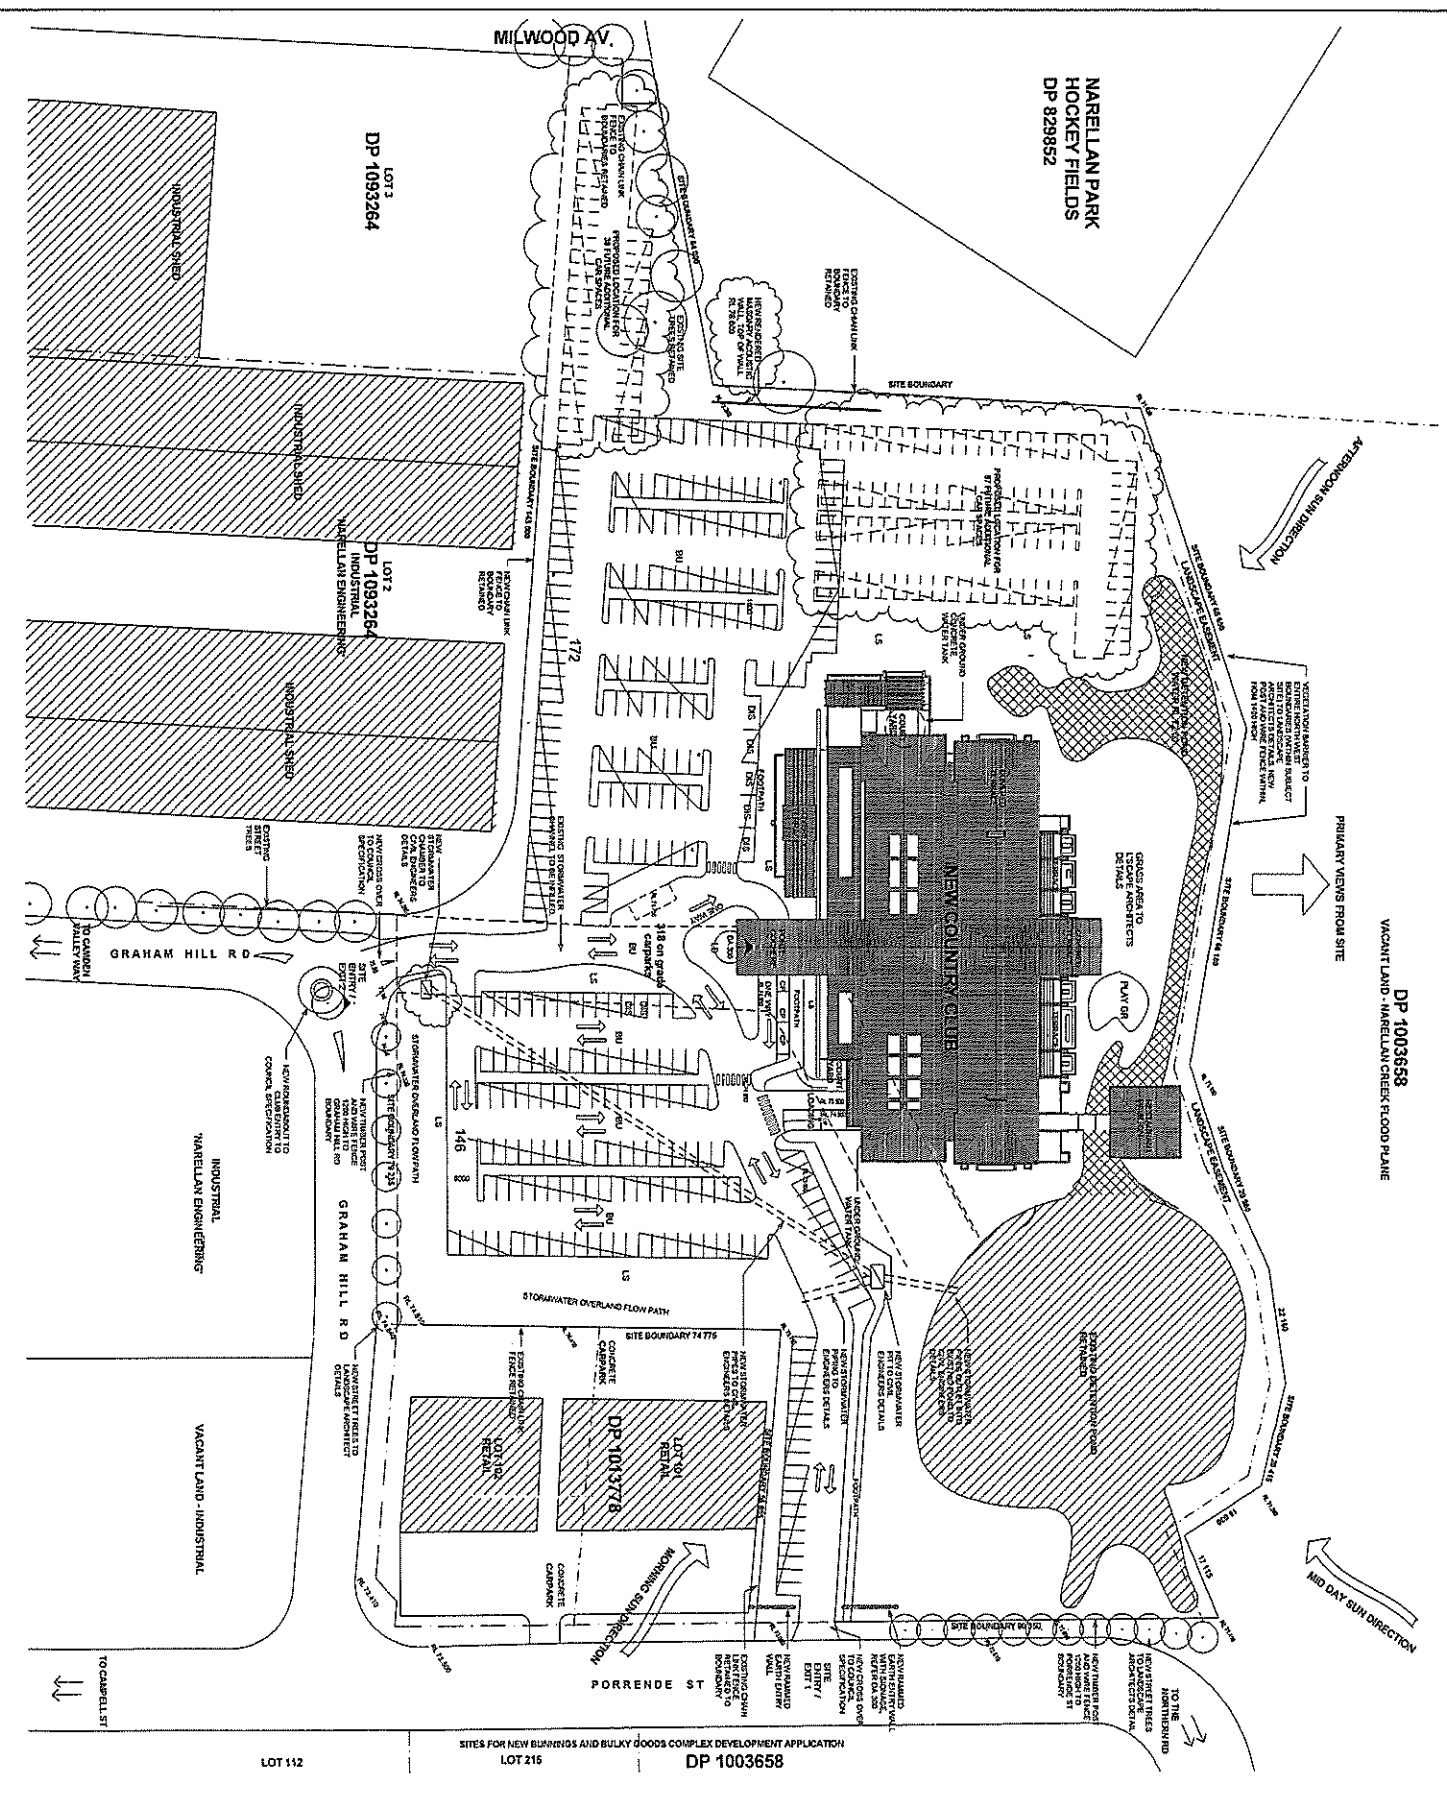
NARELLAN COUNTRY CLUB,  
LOT 1, DP 1093264  
GRAHAM HILL RD & PORRENDE ST,  
NARELLAN, NSW



11/12/2004 0001 1 61 2 05/07 7300 Lower Oak, James Bay, Adelaide  
SA 5011 7312 25-26 James Bay, Adelaide SA 5011 7300 Adelaide

LOCATION PLAN, PERSPECTIVES,  
DRAWING LIST

DATE	21/04/09
SCALE	AS SHOWN
PROJECT NO	292A
CLIENT	DA 000
DATE	03



SITE		DRAWING		REVISION	
NO.	DATE	BY	CHECKED	NO.	DESCRIPTION
1	15/03/17			1	PRELIMINARY PREPARATION OF DRAWING
2	15/03/17			2	REVISIONS MADE IN ACCORDANCE WITH COUNCIL COMMENTS
3	15/03/17			3	REVISIONS MADE IN ACCORDANCE WITH COUNCIL COMMENTS
4	15/03/17			4	REVISIONS MADE IN ACCORDANCE WITH COUNCIL COMMENTS
5	15/03/17			5	REVISIONS MADE IN ACCORDANCE WITH COUNCIL COMMENTS
6	15/03/17			6	REVISIONS MADE IN ACCORDANCE WITH COUNCIL COMMENTS
7	15/03/17			7	REVISIONS MADE IN ACCORDANCE WITH COUNCIL COMMENTS

GENERAL NOTES	
1.	BRITISH STANDARD TO CARPARK & ACCESS ROADS
2.	BOX CUTTER
3.	CONCRETE PAVING
4.	CONCRETE PAVING
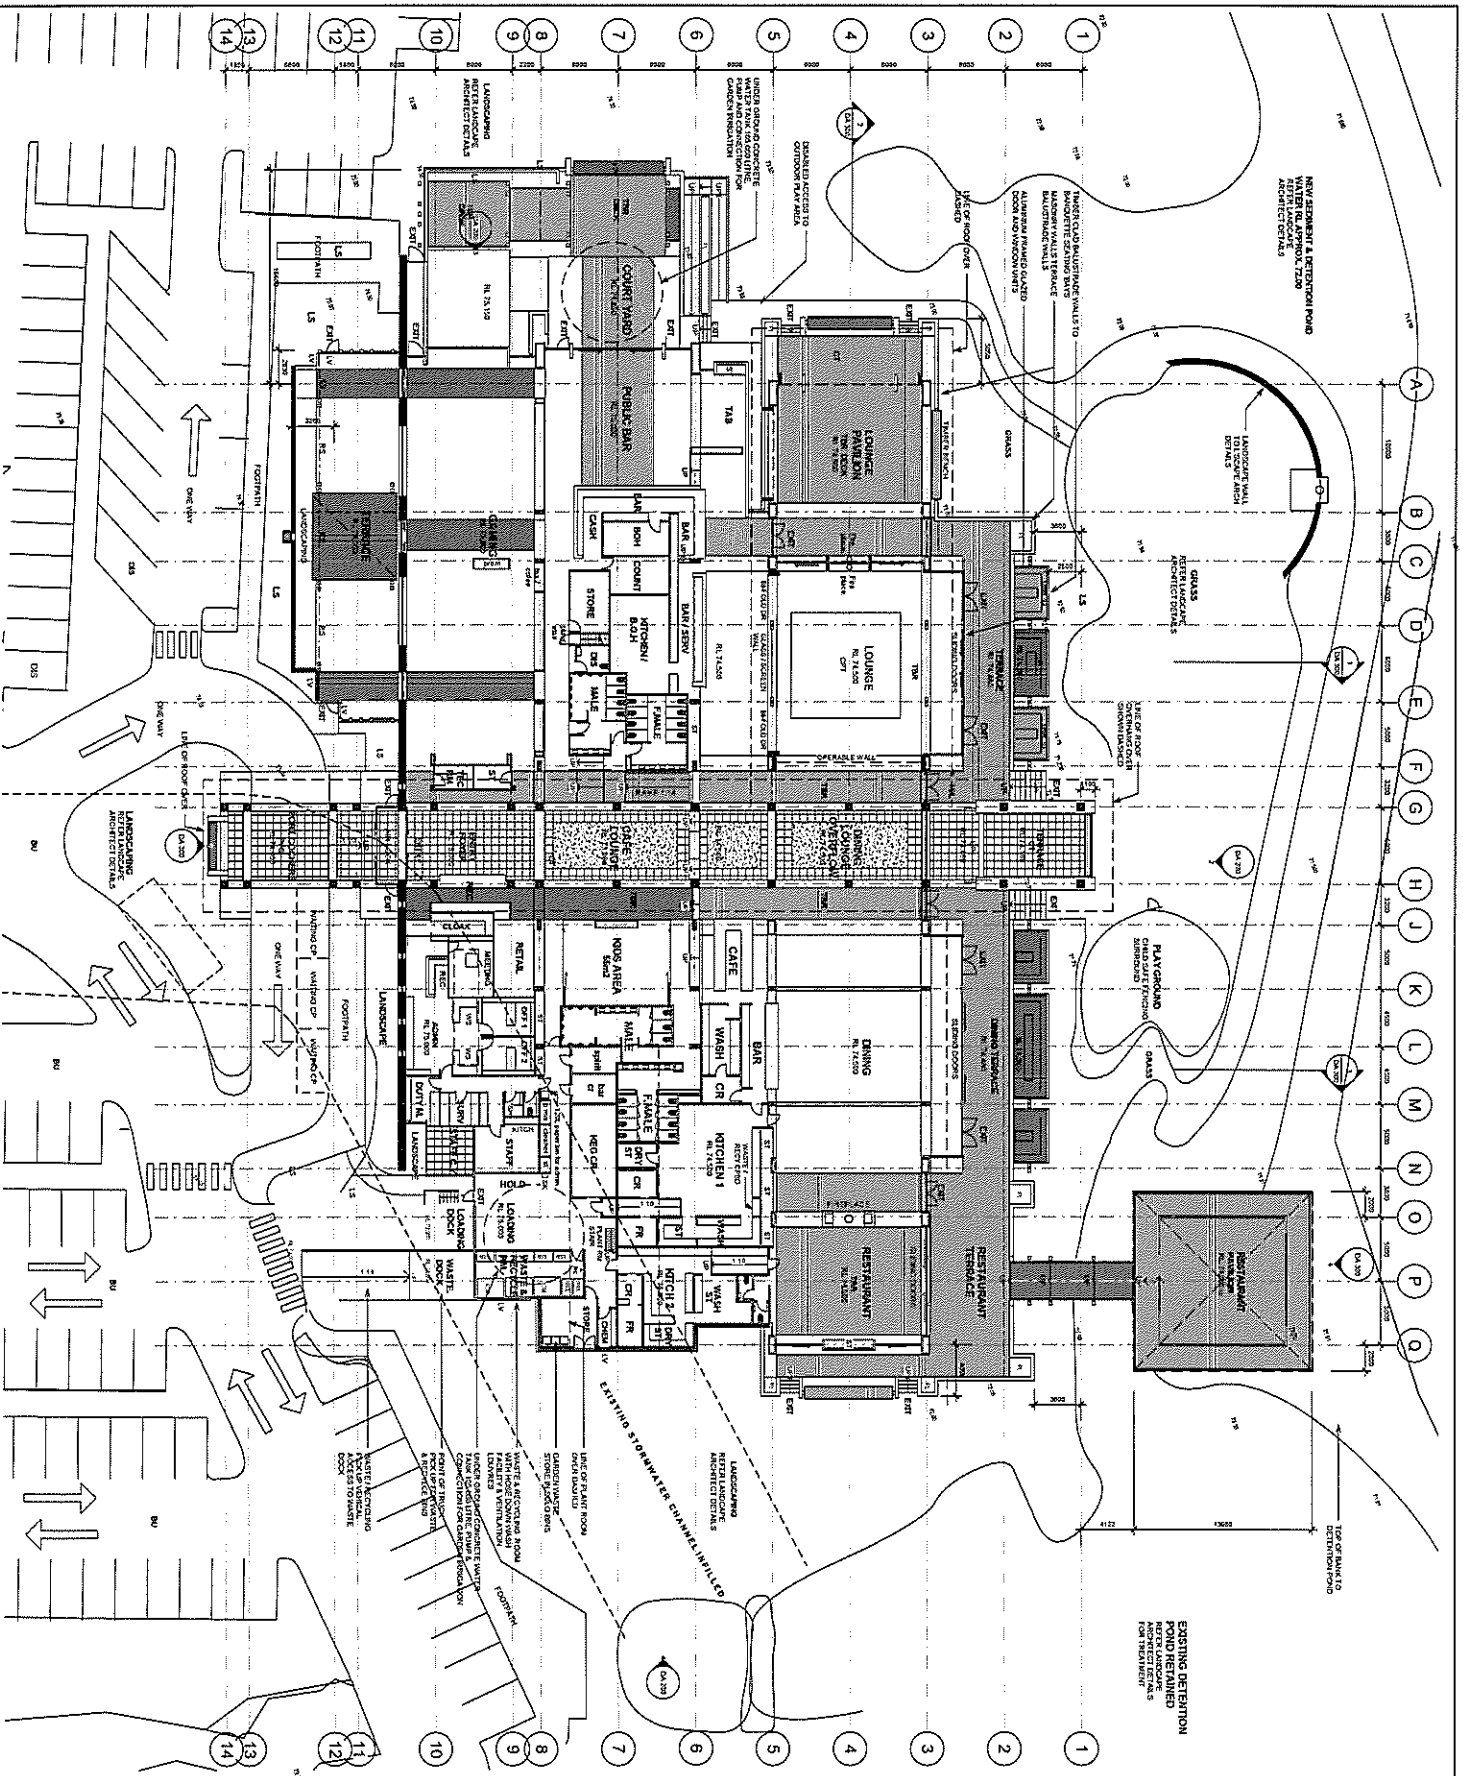
EASTERN SUBURBS LEAGUES CLUB	
1.	CONCRETE PAVING
2.	CONCRETE PAVING
<p><b>ALDIS</b> ARCHITECTURE</p> <p>118 BUNDA ROAD, SUITE 202 MARELLAN, VIC 3207</p> <p>PH: 03 9437 3333 WWW.ALDISARCHITECTURE.COM</p>		<p><b>GROUND FLOOR PLAN</b></p> <p>DATE: 21/04/09</p> <p>SCALE: 1:500</p> <p>NO: 392A</p> <p>DA: 101</p> <p>3</p>	
<p><b>EASTERN SUBURBS LEAGUES CLUB</b></p> <p><b>MARELLAN COUNTRY CLUB</b></p> <p>LOT 1, DP 1093254 GRAHAM HILL RD &amp; PORRENDE ST, MARELLAN, NSW</p>			
<p><b>LEGEND</b></p> <p>1. EXISTING BUILDING</p> <p>2. EXISTING WALLS</p> <p>3. EXISTING ROOF</p> <p>4. EXISTING FLOOR SLABS</p> <p>5. EXISTING STAIRS</p> <p>6. EXISTING WINDOWS</p> <p>7. EXISTING DOORS</p> <p>8. EXISTING TERRACE</p> <p>9. EXISTING DRIVEWAY</p> <p>10. EXISTING PARKING</p> <p>11. EXISTING LANDSCAPE</p> <p>12. EXISTING FENCE</p> <p>13. EXISTING ROAD</p> <p>14. EXISTING UTILITY</p> <p>15. EXISTING WATER</p> <p>16. EXISTING SEWER</p> <p>17. EXISTING GAS</p> <p>18. EXISTING POWER</p> <p>19. EXISTING TELEPHONE</p> <p>20. EXISTING CABLE</p> <p>21. EXISTING AIR CONDITIONING</p> <p>22. EXISTING MECHANICAL</p> <p>23. EXISTING ELECTRICAL</p> <p>24. EXISTING PLUMBING</p> <p>25. EXISTING PAINT</p> <p>26. EXISTING FINISHES</p> <p>27. EXISTING MATERIALS</p> <p>28. EXISTING STRUCTURE</p> <p>29. EXISTING FOUNDATION</p> <p>30. EXISTING RETAINMENT</p> <p>31. EXISTING EROSION CONTROL</p> <p>32. EXISTING DRAINAGE</p> <p>33. EXISTING IRRIGATION</p> <p>34. EXISTING LIGHTING</p> <p>35. EXISTING SECURITY</p> <p>36. EXISTING FURNITURE</p> <p>37. EXISTING FIXTURES</p> <p>38. EXISTING EQUIPMENT</p> <p>39. EXISTING STORAGE</p> <p>40. EXISTING UTILITIES</p>			